



FINIAL OPTION:

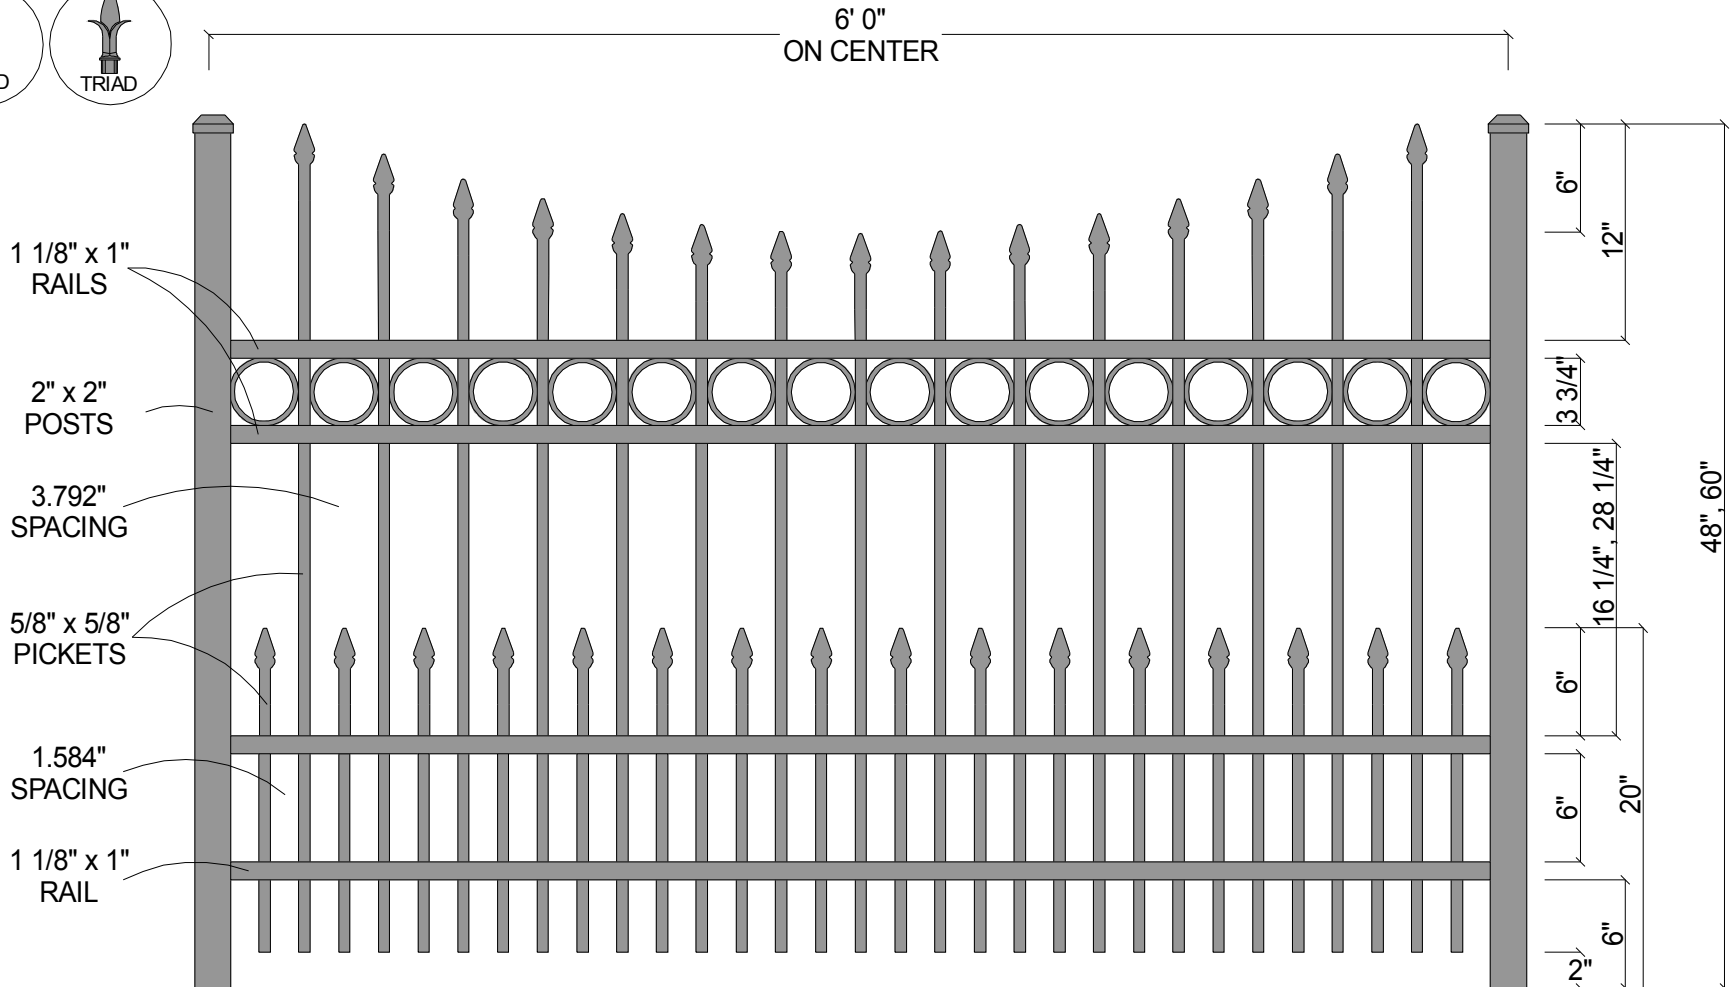

Post Size	
48" Tall	2" x 2" x 6 1/2'
60" Tall	2" x 2" x 7 1/2'

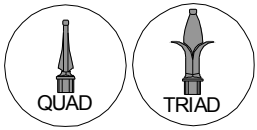

Courtyard® Aluminum Fence	
Scale: 3/32" : 1"	Drawn By: J.D.S.
Date: 8/04/08	Revised:
0131R Concave (w/Short Picket Option)	
As Shown: 6' x 48" 0131R Concave w/Short Picket Option	Drawing Number: 0131RCncv-SPO