



**FINIAL OPTION:**

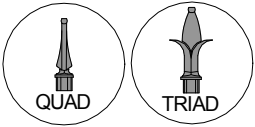

6' 0"  
ON CENTER

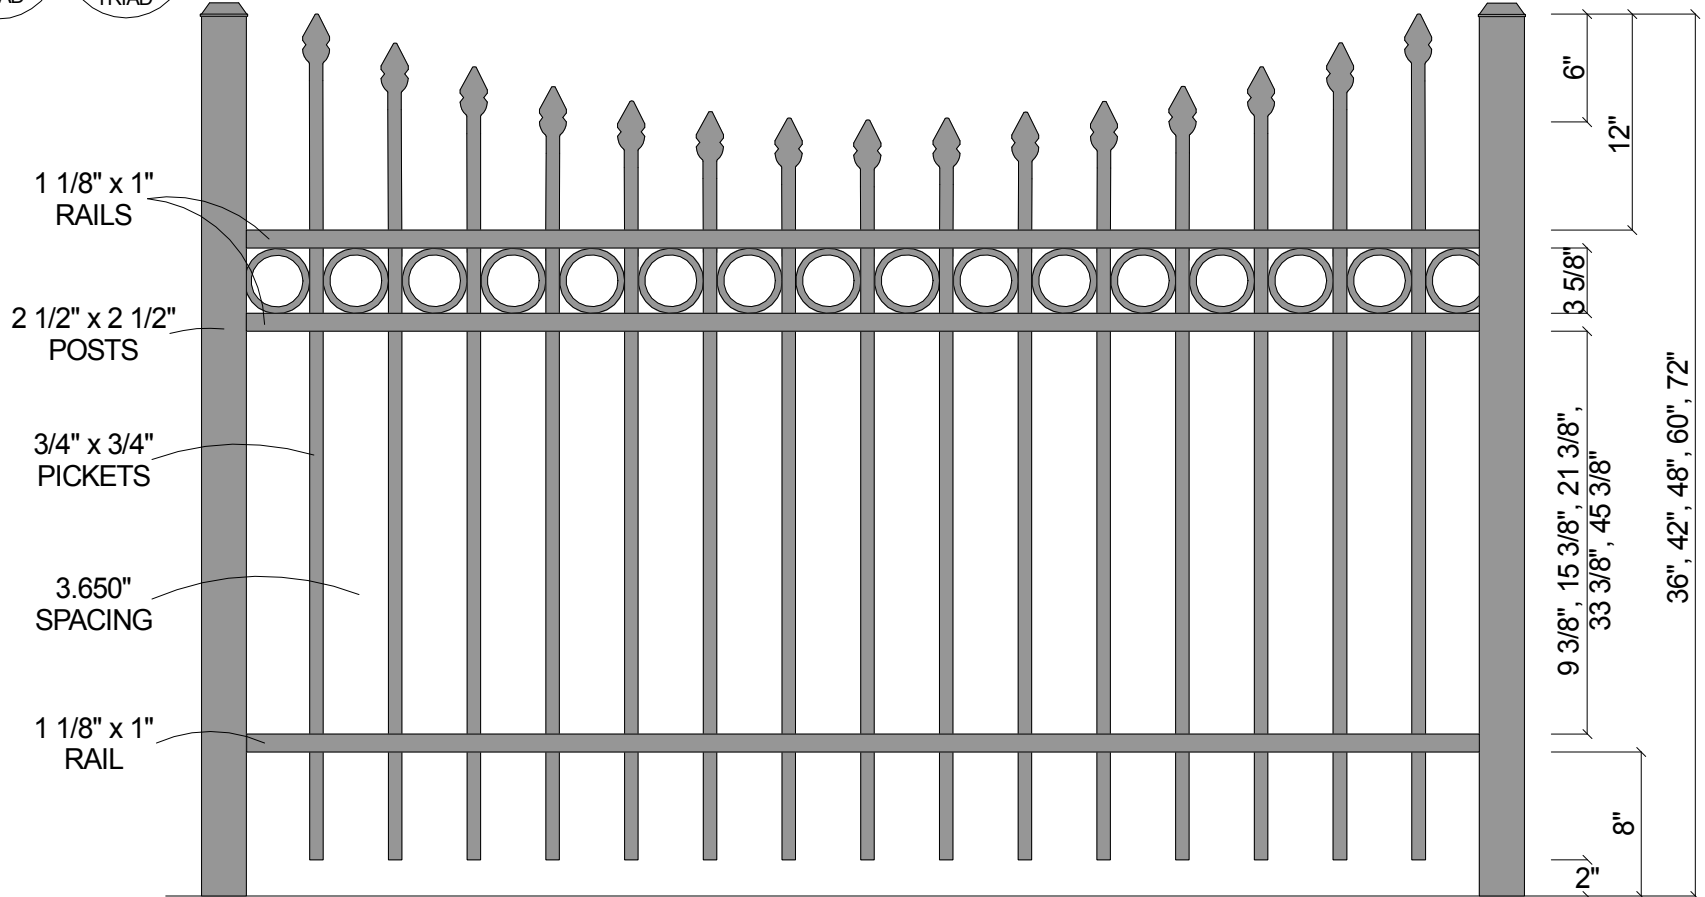

**Post Size**

|          |                          |
|----------|--------------------------|
| 36" Tall | 2 1/2" x 2 1/2" x 5 1/2' |
| 42" Tall | 2 1/2" x 2 1/2" x 6'     |
| 48" Tall | 2 1/2" x 2 1/2" x 6 1/2' |
| 60" Tall | 2 1/2" x 2 1/2" x 7 1/2' |
| 72" Tall | 2 1/2" x 2 1/2" x 8 1/2' |



**Courtyard™ Aluminum Fence**

|                   |                        |                  |
|-------------------|------------------------|------------------|
| Scale: 3/32" : 1" | Approved By:<br>F.S.B. | Drawn By: J.D.S. |
| Date: 9/14/06     |                        | Revised:         |

**1131R (Concave)**

|                                       |                               |
|---------------------------------------|-------------------------------|
| As Shown:<br>6' x 48" 1131R (Concave) | Drawing Number:<br>1131R-Cncv |
|---------------------------------------|-------------------------------|