



FINIAL OPTION:

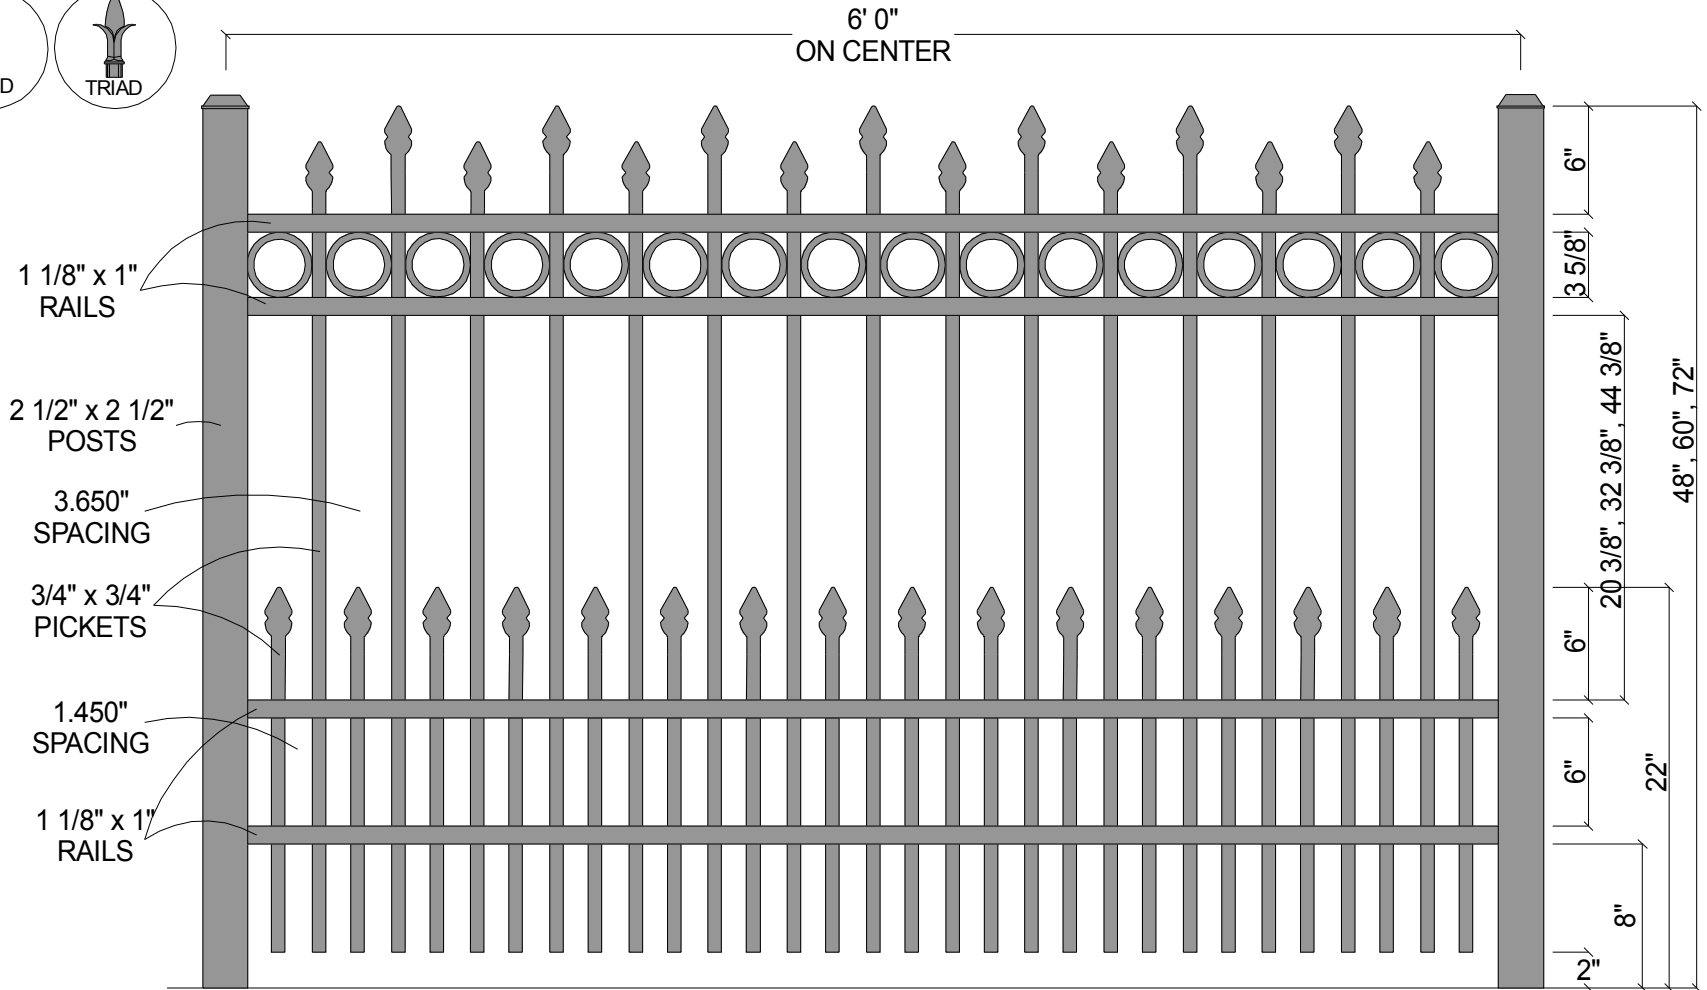

| Post Size | |
|-----------|--------------------------|
| 48" Tall | 2 1/2" x 2 1/2" x 6 1/2' |
| 60" Tall | 2 1/2" x 2 1/2" x 7 1/2' |
| 72" Tall | 2 1/2" x 2 1/2" x 8 1/2' |

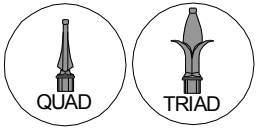

| | | |
|---|--------------------------------|------------------|
| CourtYard® Aluminum Fence | | |
| Scale: 3/32" : 1" | Approved By: F.S.B. | Drawn By: J.D.S. |
| Date: 5/22/07 | | Revised: |
| 1132R w/Short Picket Option | | |
| As Shown: 6' x 48" 1132R w/Short Picket Option | Drawing Number: 1132R-Short | |