
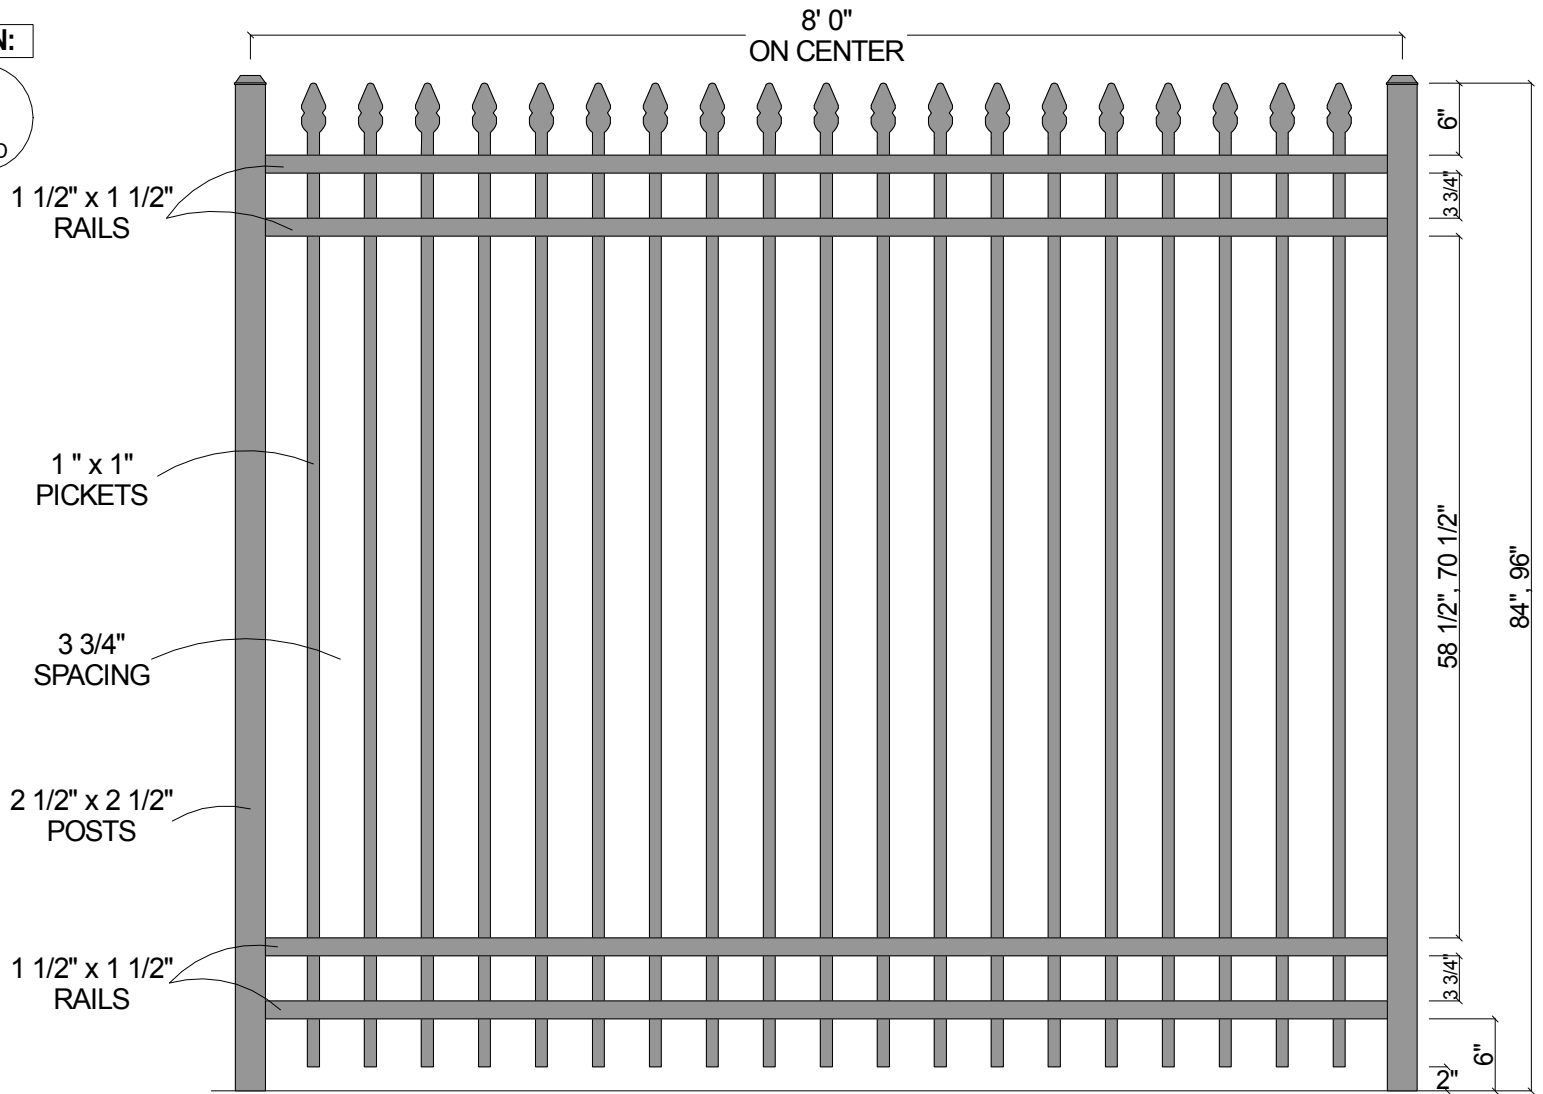


**FINIAL OPTION:**

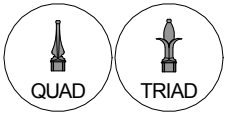

1 1/2" x 1 1/2"  
RAILS

1" x 1"  
PICKETS

3 3/4"  
SPACING

2 1/2" x 2 1/2"  
POSTS

1 1/2" x 1 1/2"  
RAILS

8' 0"  
ON CENTER

6"  
3 3/4"  
58 1/2", 70 1/2"  
84", 96"  
3 3/4"  
6"

Post Size	
84" Tall	2 1/2" x 2 1/2" x 10' 0"
96" Tall	2 1/2" x 2 1/2" x 11' 0"



<b>CourtYard® Aluminum Fence</b>	
Scale: 3/32" : 1"	Drawn By: J.D.S.
Date: 2/04/08	Revised:
<b>2141</b> (4-Rail w/Straight Pickets)	
As Shown: 8' x 84" 2141	Drawing Number: 2141