



**FINIAL OPTION:**

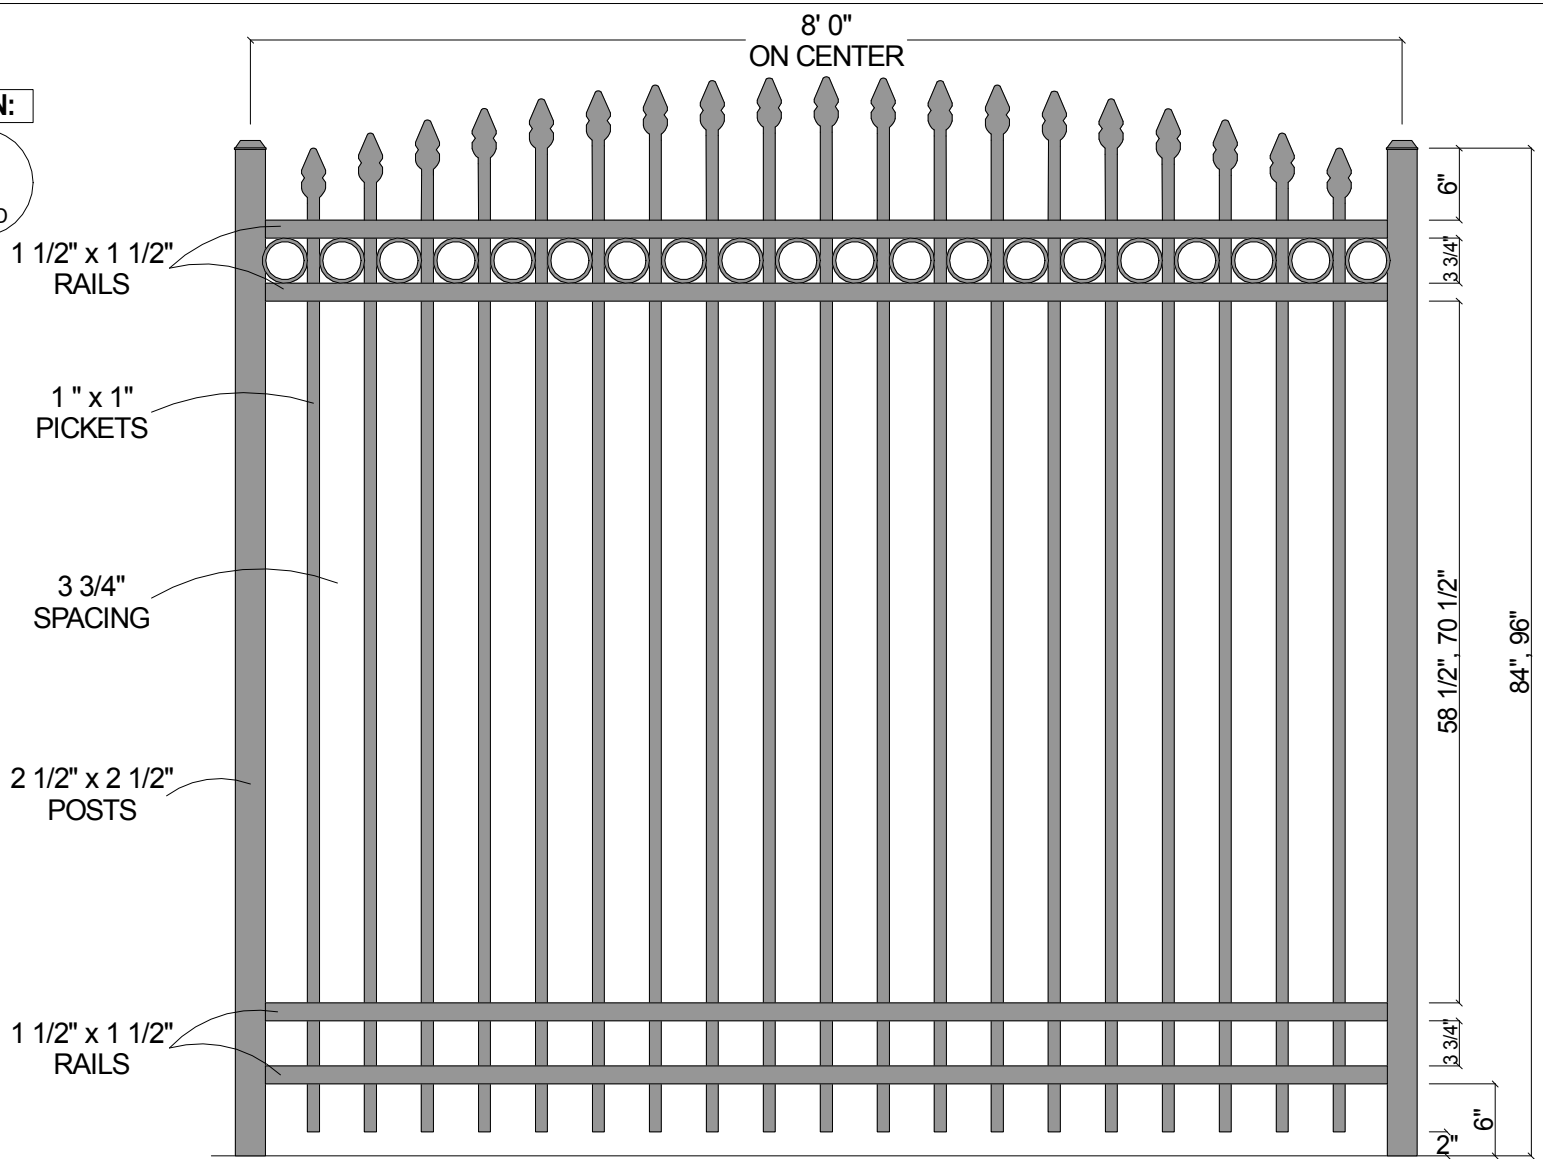

Post Size	
84" Tall	2 1/2" x 2 1/2" x 10' 0"
96" Tall	2 1/2" x 2 1/2" x 11' 0"

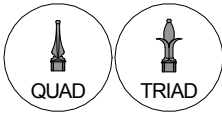

<b>CourtYard® Aluminum Fence</b>		
Scale: 3/32" : 1"		Drawn By: J.D.S.
Date: 4/01/09		Revised:
<b>2141R Convex</b> (4-Rail w/Straight Pickets)		
As Shown:	8' x 84" 2141R Convex	Drawing Number: 2141RCnxv